



**WIEDERSUM
ASSOCIATES
ARCHITECTS, PLLC**

140 ADAMS AVENUE
SUITE 8-14
HALPPACK, NEW YORK 11788
TEL. (833) 434-7900 FAX. (833) 434-7908

PROJECT

INTERIOR ALTERATIONS
TO THE
**MASTICS-MORICHES-
SHIRLEY
COMMUNITY LIBRARY**
TOWN OF BROOKHAVEN
SUFFOLK COUNTY
NEW YORK


N.Y.S. EDUCATION PROJECT NUMBER
58-02-02-03-0-007-xxx

TITLE


DEMO
FLOOR PLANS

SCALE - AS NOTED
DRAWN BY -
CHECKED BY - T. S. M.
DATE - JULY 2011
REVIEWED


PROJECT NO. 1127
DRAWING NO. 1

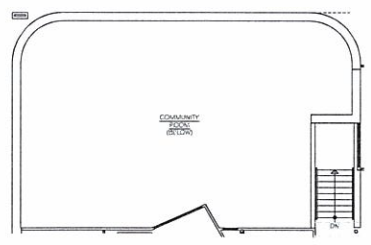


LOWER LEVEL (COMMUNITY ROOM AND ADJACENT SPACES)
SCALE: 1/8" = 1'-0"

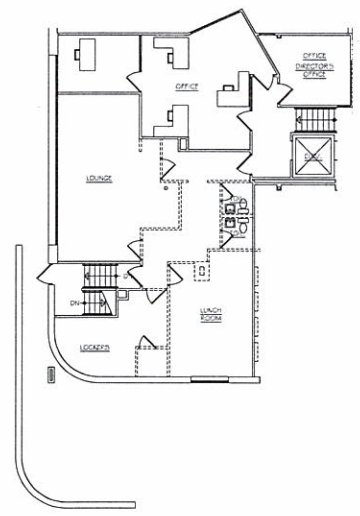


MEZZANINE (BUSINESS OFFICES)
SCALE: 1/8" = 1'-0"

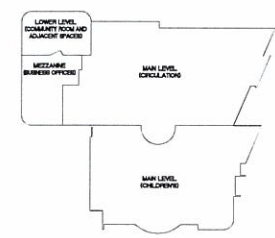

OVERALL PLAN
SCALE: N.T.S.

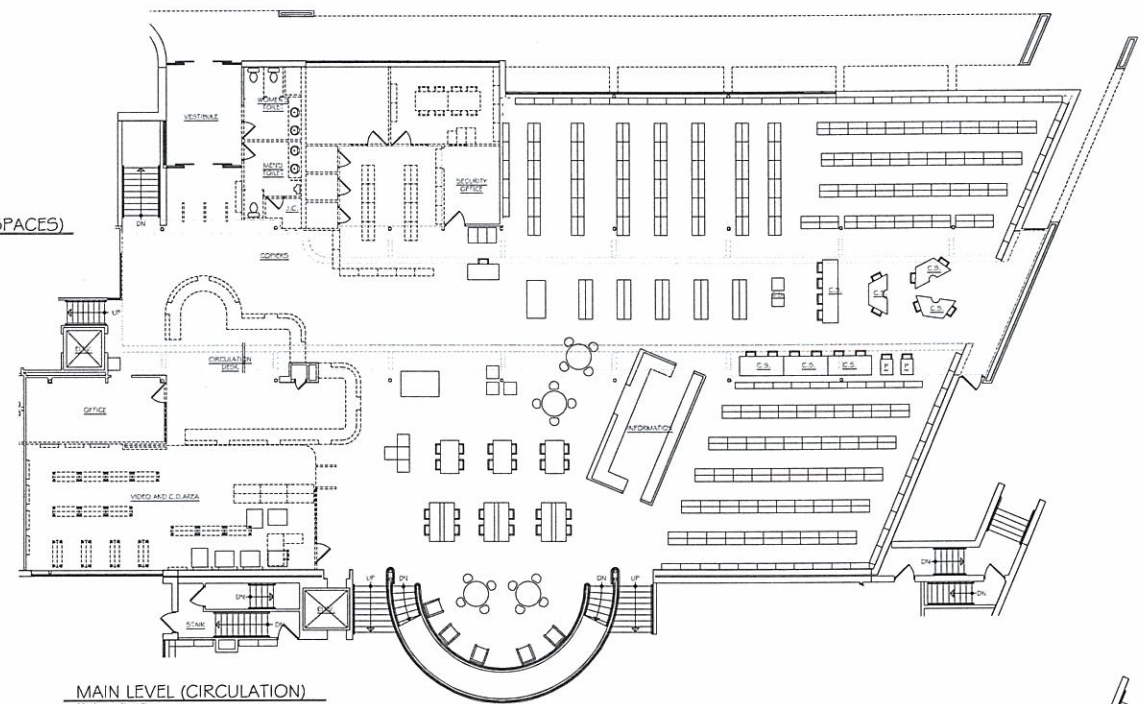

MAIN LEVEL (CIRCULATION)
SCALE: 1/8" = 1'-0"

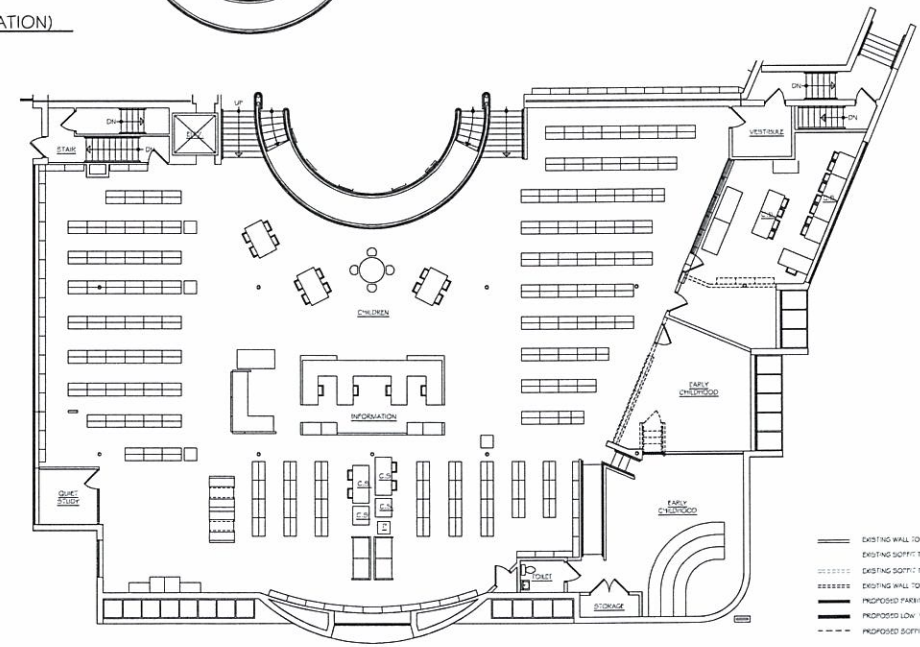

MAIN LEVEL (CHILDREN'S)
SCALE: 1/8" = 1'-0"

- WALL LEGEND**
- EXISTING WALL TO REMAIN
 - - - EXISTING SOFFIT TO REMAIN
 - EXISTING SOFFIT TO BE REMOVED
 - EXISTING WALL TO BE REMOVED
 - ===== PROPOSED PARTITION WALL
 - ===== PROPOSED LOW WALL
 - - - - - PROPOSED SOFFIT

ALL RIGHTS RESERVED. NO PART OF THIS PUBLICATION MAY BE REPRODUCED OR TRANSMITTED IN ANY FORM OR BY ANY MEANS, ELECTRONIC OR MECHANICAL, INCLUDING PHOTOCOPYING, RECORDING, OR BY ANY INFORMATION STORAGE AND RETRIEVAL SYSTEM, WITHOUT PERMISSION IN WRITING FROM WIEDERSUM ASSOCIATES, PLLC. THIS PROJECT AND/OR ANY PART THEREOF IS THE PROPERTY OF WIEDERSUM ASSOCIATES, PLLC. ANY REUSE OF THIS PROJECT AND/OR ANY PART THEREOF WITHOUT THE WRITTEN PERMISSION OF WIEDERSUM ASSOCIATES, PLLC IS STRICTLY PROHIBITED.

PROJECT

**INTERIOR ALTERATIONS
 TO THE
 MASTICS-MORICHES-
 SHIRLEY
 COMMUNITY LIBRARY**
 TOWN OF BROOKHAVEN
 BUFFALO COUNTY
 NEW YORK

N.Y.S. EDUCATION PROJECT NUMBER
 08-02-02-9-007-000

TITLE

**DEMO
 FLOOR PLANS**

SCALE - AS NOTED

DRAWN BY -


CHECKED BY - T. S. W.

DATE - JULY 2011

REVIEWED


PROJECT NO.
1127

DRAWING NO.
2

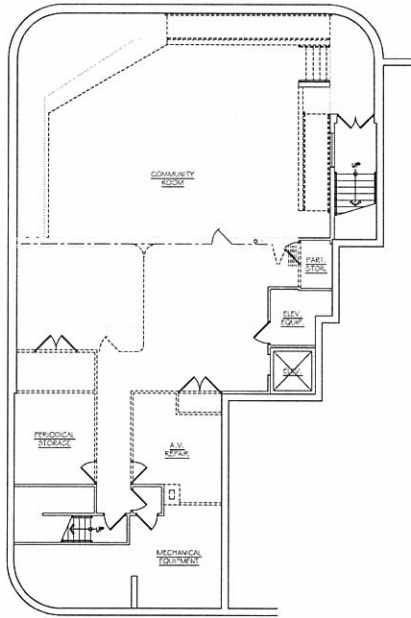


LOWER LEVEL (COMMUNITY ROOM AND ADJACENT SPACES)

SCALE: 1/8" = 1'-0"

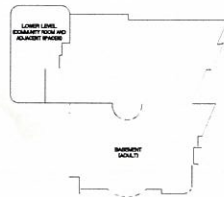

OVERALL PLAN

SCALE: N.T.S.

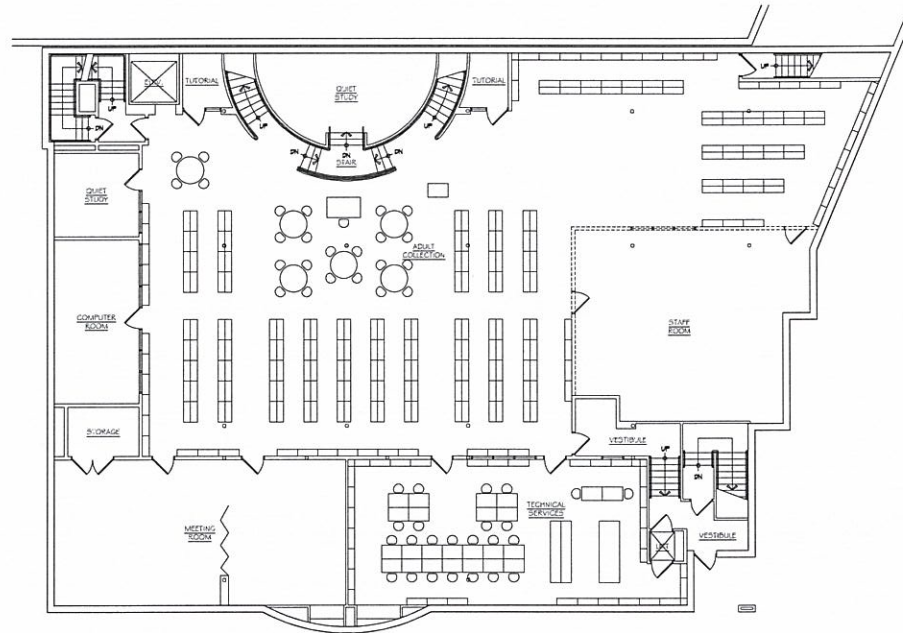

BASEMENT (ADULT)

SCALE: 1/8" = 1'-0"

- EXISTING WALL TO REMAIN
- - - - - EXISTING DOOR TO REMAIN
- EXISTING DOOR TO BE REMOVED
- ***** EXISTING WALL TO BE REMOVED
- PROPOSED PARTY WALL
- PROPOSED C/W WALL
- - - - - PROPOSED DOOR

WALL LEGEND

WIEDERSUM ASSOCIATES, PLLC AND ITS ARCHITECTS ASSOCIATES AND AFFILIATES ARE NOT RESPONSIBLE FOR THE ACCURACY OF THE INFORMATION CONTAINED HEREIN. THE INFORMATION CONTAINED HEREIN IS FOR GENERAL INFORMATION ONLY AND IS NOT TO BE USED FOR ANY OTHER PURPOSE. THE INFORMATION CONTAINED HEREIN IS NOT TO BE USED FOR ANY OTHER PURPOSE. THE INFORMATION CONTAINED HEREIN IS NOT TO BE USED FOR ANY OTHER PURPOSE.